



100mm rafter 0.2 solutions

- 1 Below rafter; breather membrane; 70mm $\lambda 0.023$ PUR
- 2 Below rafter; breather membrane; 120mm $\lambda 0.032$ glass wool
- 3 Below rafter; 1F felt; 80mm $\lambda 0.023$ PUR
- 4 Above rafter; 1F felt; 70mm $\lambda 0.023$ PUR

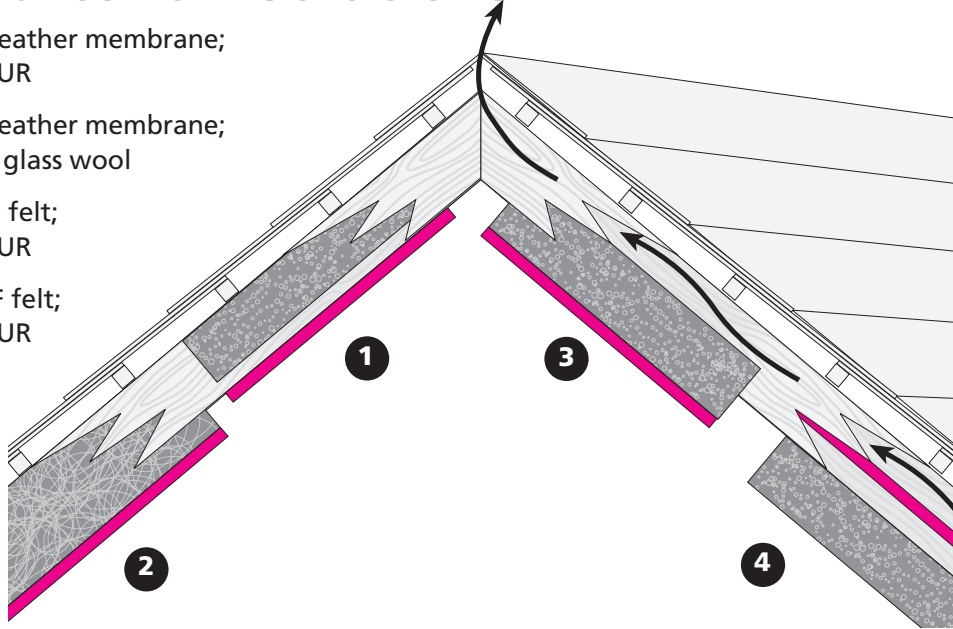

1 Below rafter + PUR 2 Below rafter + glass wool

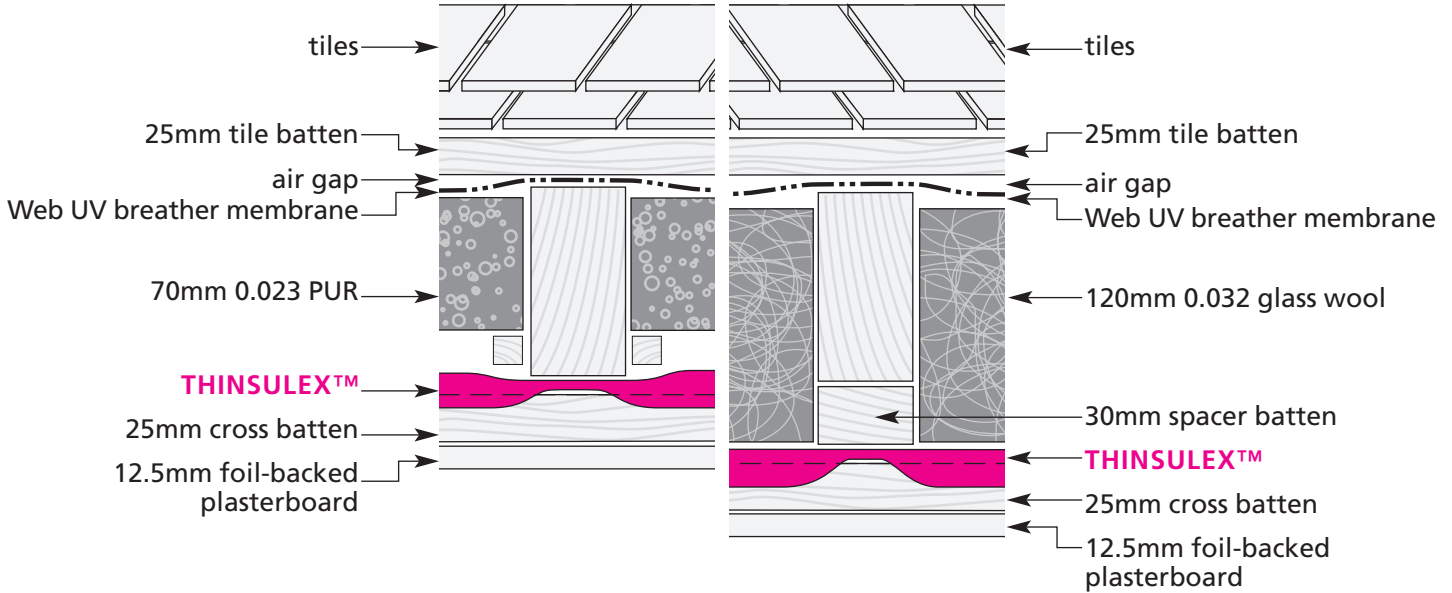

3 Below rafter + PUR 4 Below rafter + PUR

