



Timber frame 90mm stud wall 0.3 solutions

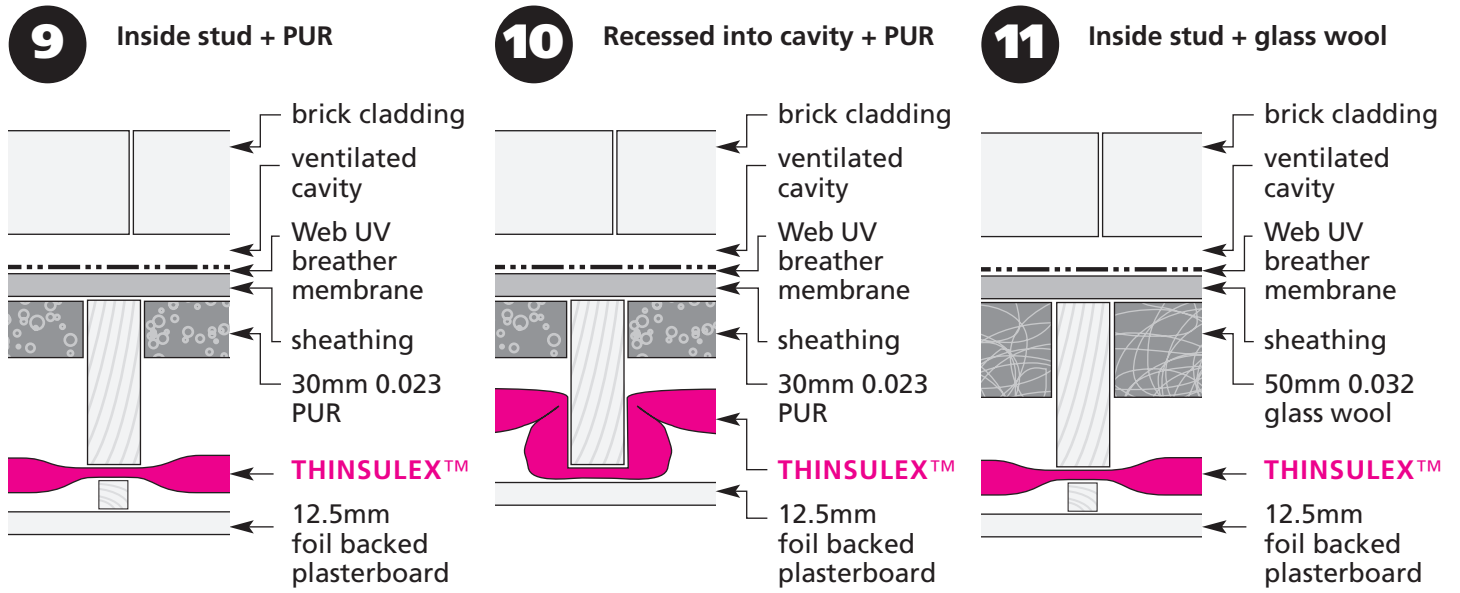

Loft conversion solutions – dormer cheek

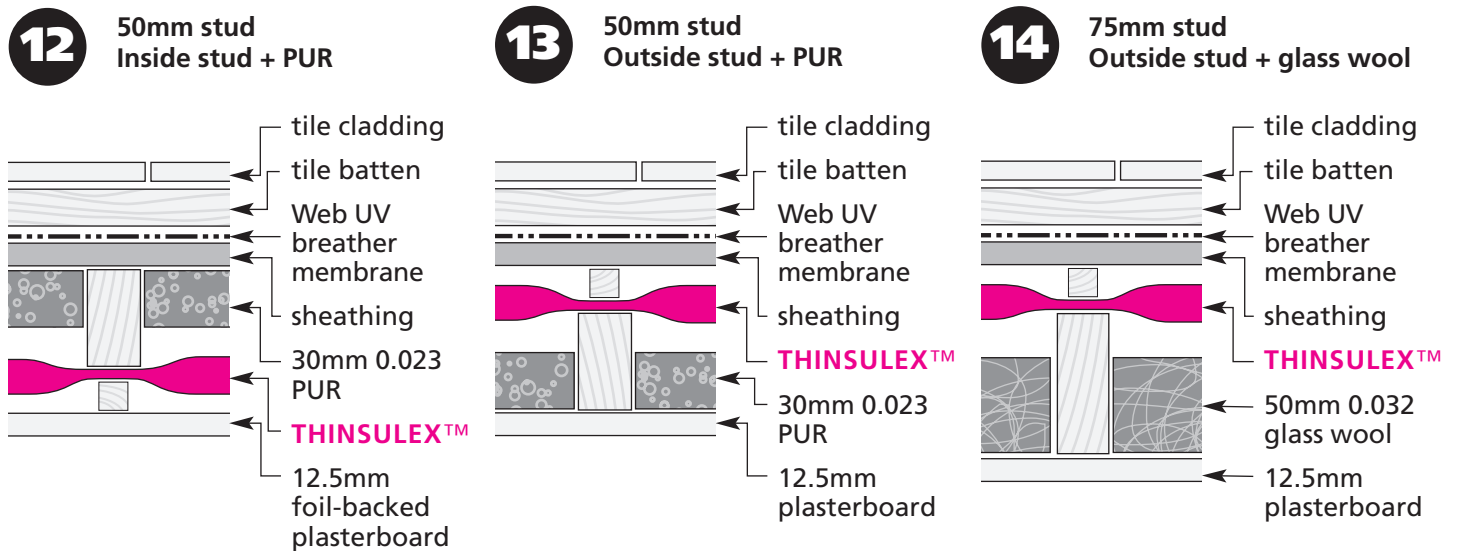

Loft conversion solutions – dwarf wall

